


MAX ALLOW HEIGHT: 135.94



WEST ELEVATION

MAX ALLOW HEIGHT: 135.94
RAIL HGT: 135.5

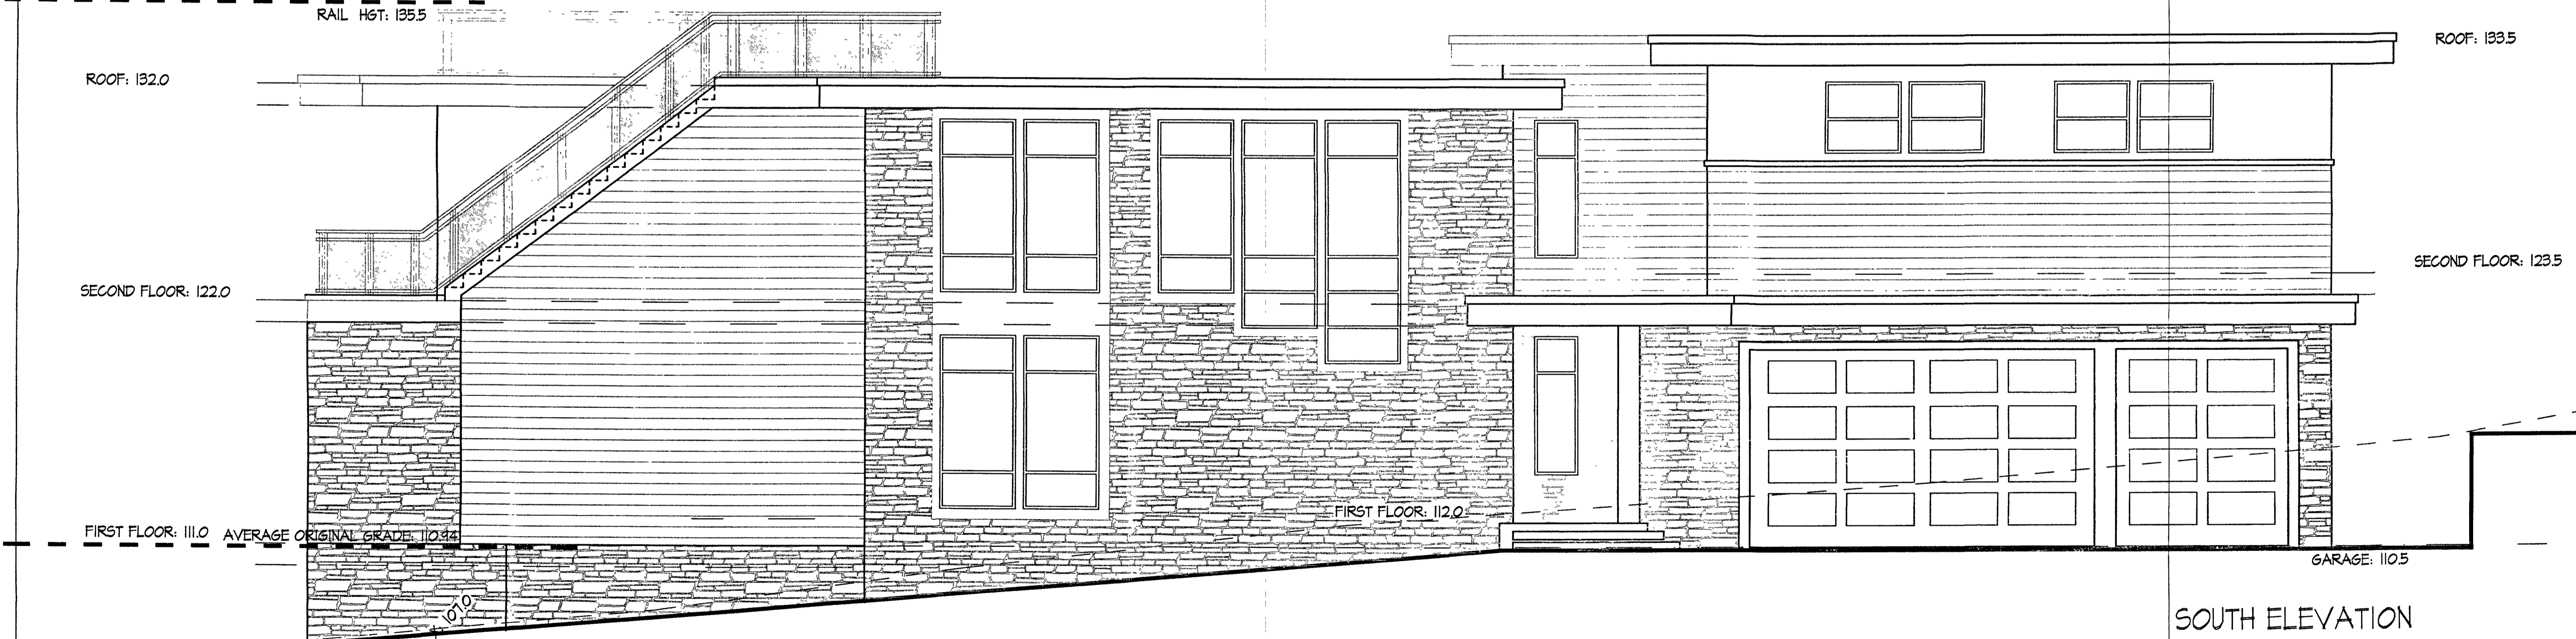

SOUTH ELEVATION

REVISION	DATE

4997
REGISTERED ARCHITECT
RODRIGO E. NOMON
STATE OF WASHINGTON

NOVION GROUP INC.
ARCHITECTURE

8634B 3RD AVE NW
SEATTLE WASH 98117
PH(206)361.6133 FAX 361.6345

OWNER/CLIENT

FAIRWINDS DEVELOPMENT
1310 NE 17TH PL, SUITE 194
WOODINVILLE, WA 98072
425.396.5151 - OFFICE
425.462.2736 - FAX

APPROVAL STAMP

121.0
118.0

RECORDED
FEB 21 2019
BUILDING

Date 2/2019
Scale 1/4"=1' 0"
Drawn Rn
Job #
Sheet

A-4.0